

COURT OF LAND REGISTRATION,
Territory of Hawaii.

245

Map and Description with Petition No 173.

I. Rubinstein, Petitioner.

Lot at the East corner of Makiki and Kinau Streets, Honolulu, Oahu, being a portion of R.P.(Grant) 3106 to W.R. Seal, and described as follows:-

Beginning at the head of a galvanized iron spike driven in the post at the East corner of Makiki and Kinau Streets as shown on Government Survey Registered Map No 1100, from which the concrete monument at the North corner of Kinau and Keeaumoku Streets is by true azimuth $111^{\circ}12'$ and distant 470 feet, and the concrete monument at the South corner of Wilder Avenue and Makiki Street is $223^{\circ}35'$ 1510 $\frac{7}{10}$ feet, and running by true azimuths:-

1. $223^{\circ}35'$ 85 feet along the Southeast line of Makiki Street to a galvanized iron spike;
2. $312^{\circ}53'$ 134 $\frac{3}{10}$ feet along portion of R.P.(Grant) 3106 owned by Mrs. Agnes C. Weaver to a driven galv. iron pipe;
3. $43^{\circ}35'$ 31 $\frac{35}{100}$ feet along portion of R.P.(Grant) 3106 owned by G.W. Lincoln, Trustee, to a driven galvanized iron pipe;
- 4 $111^{\circ}12'$ 145 $\frac{2}{10}$ feet along the North line of Kinau Street to the initial point.


Area 7812 Square Feet.

Walter E. Hall,

Surveyor.

Honolulu, May 8, 1909

Walter E. Hall

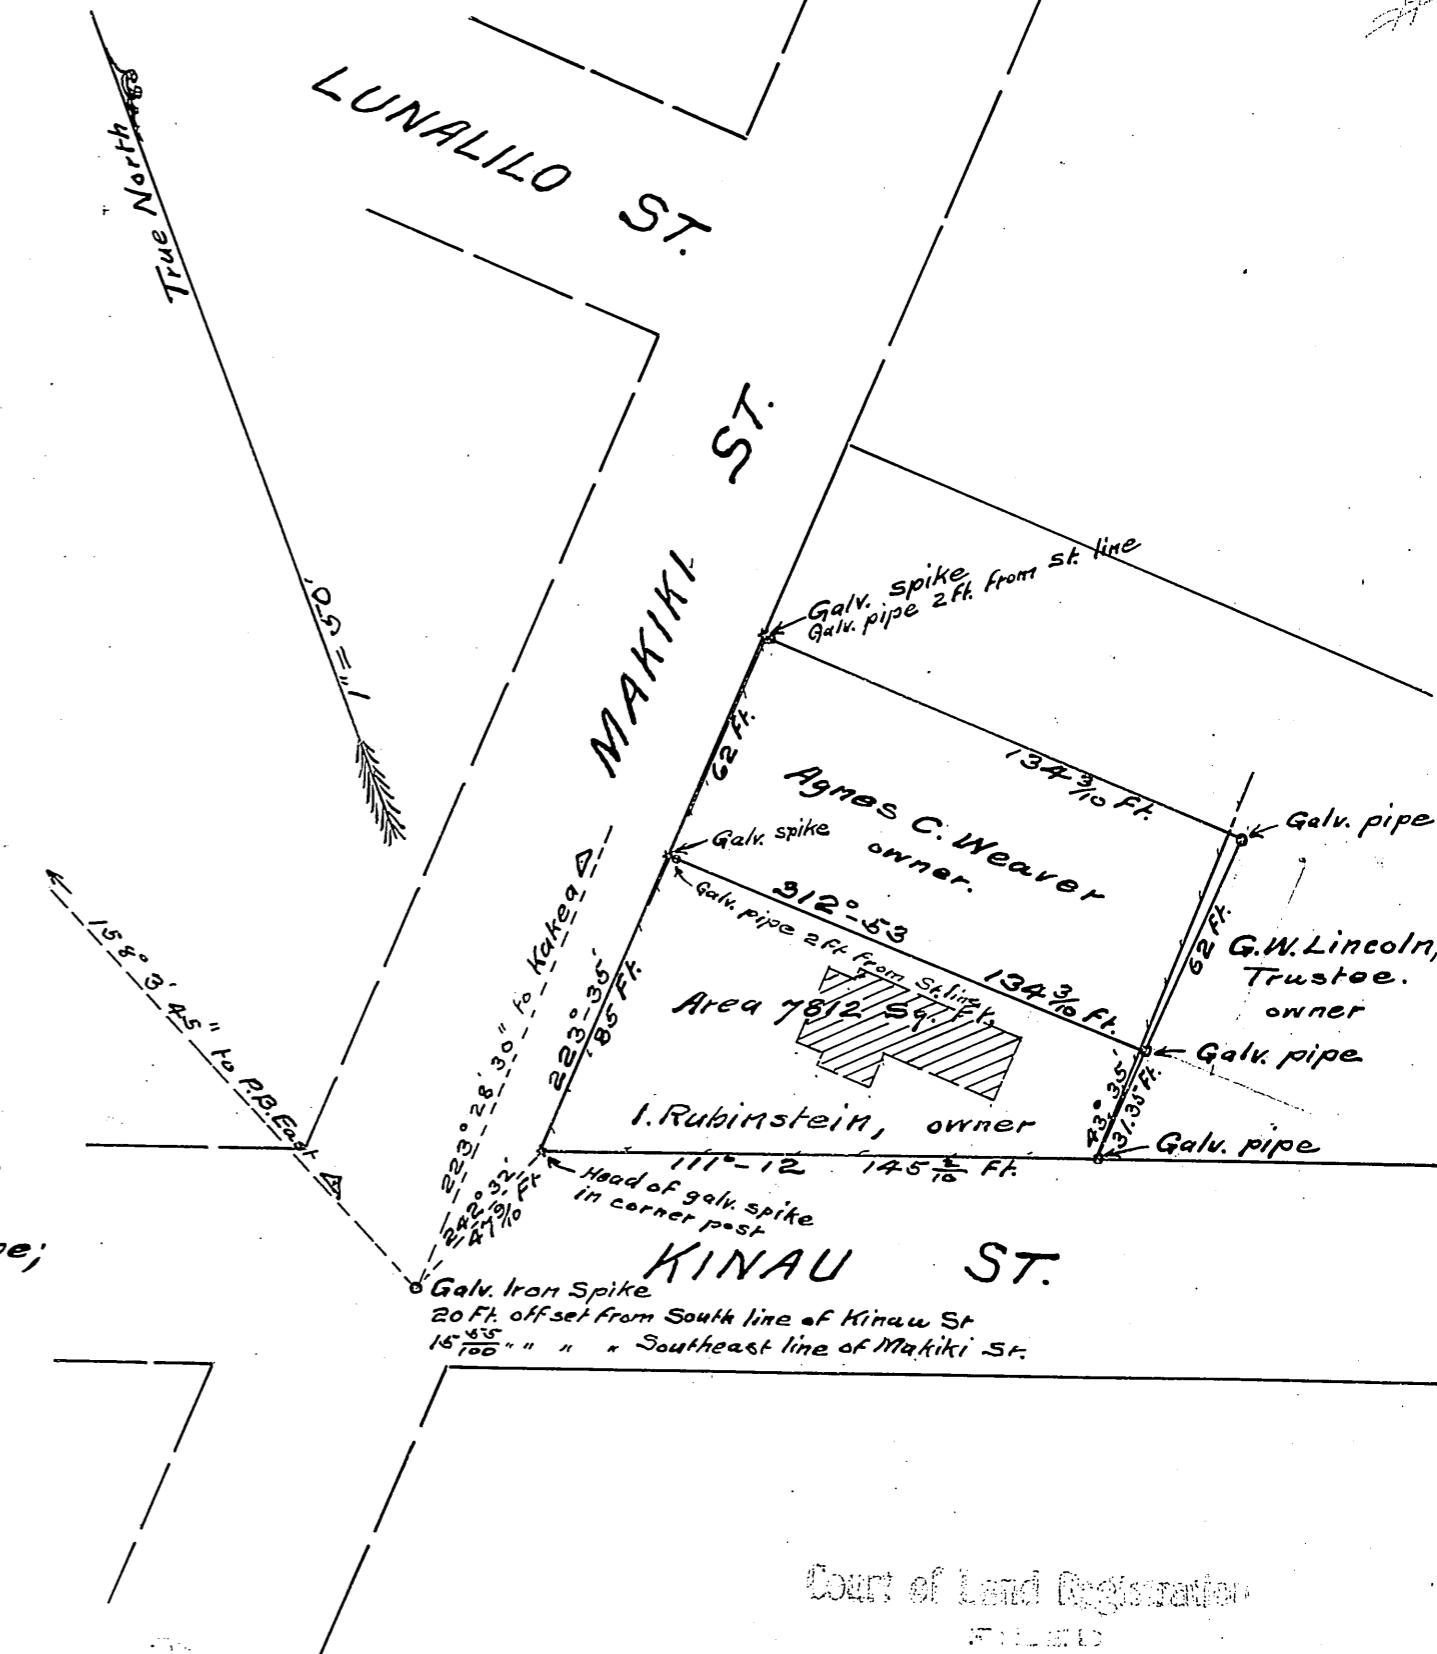

Court of Land Registration
FILED

OCT 29 1909

I certify b6 min. P.M.
On T. Simonton
Registrar.

The above survey and plan has been
duly examined by me and found correct

Geo. T. Wright
Asst Engr. & Surveyor Land Reg. Court.
Oct 30 - 1909

134